


1 First Floor Layout Plan  
A3 1/4" = 1' 0"

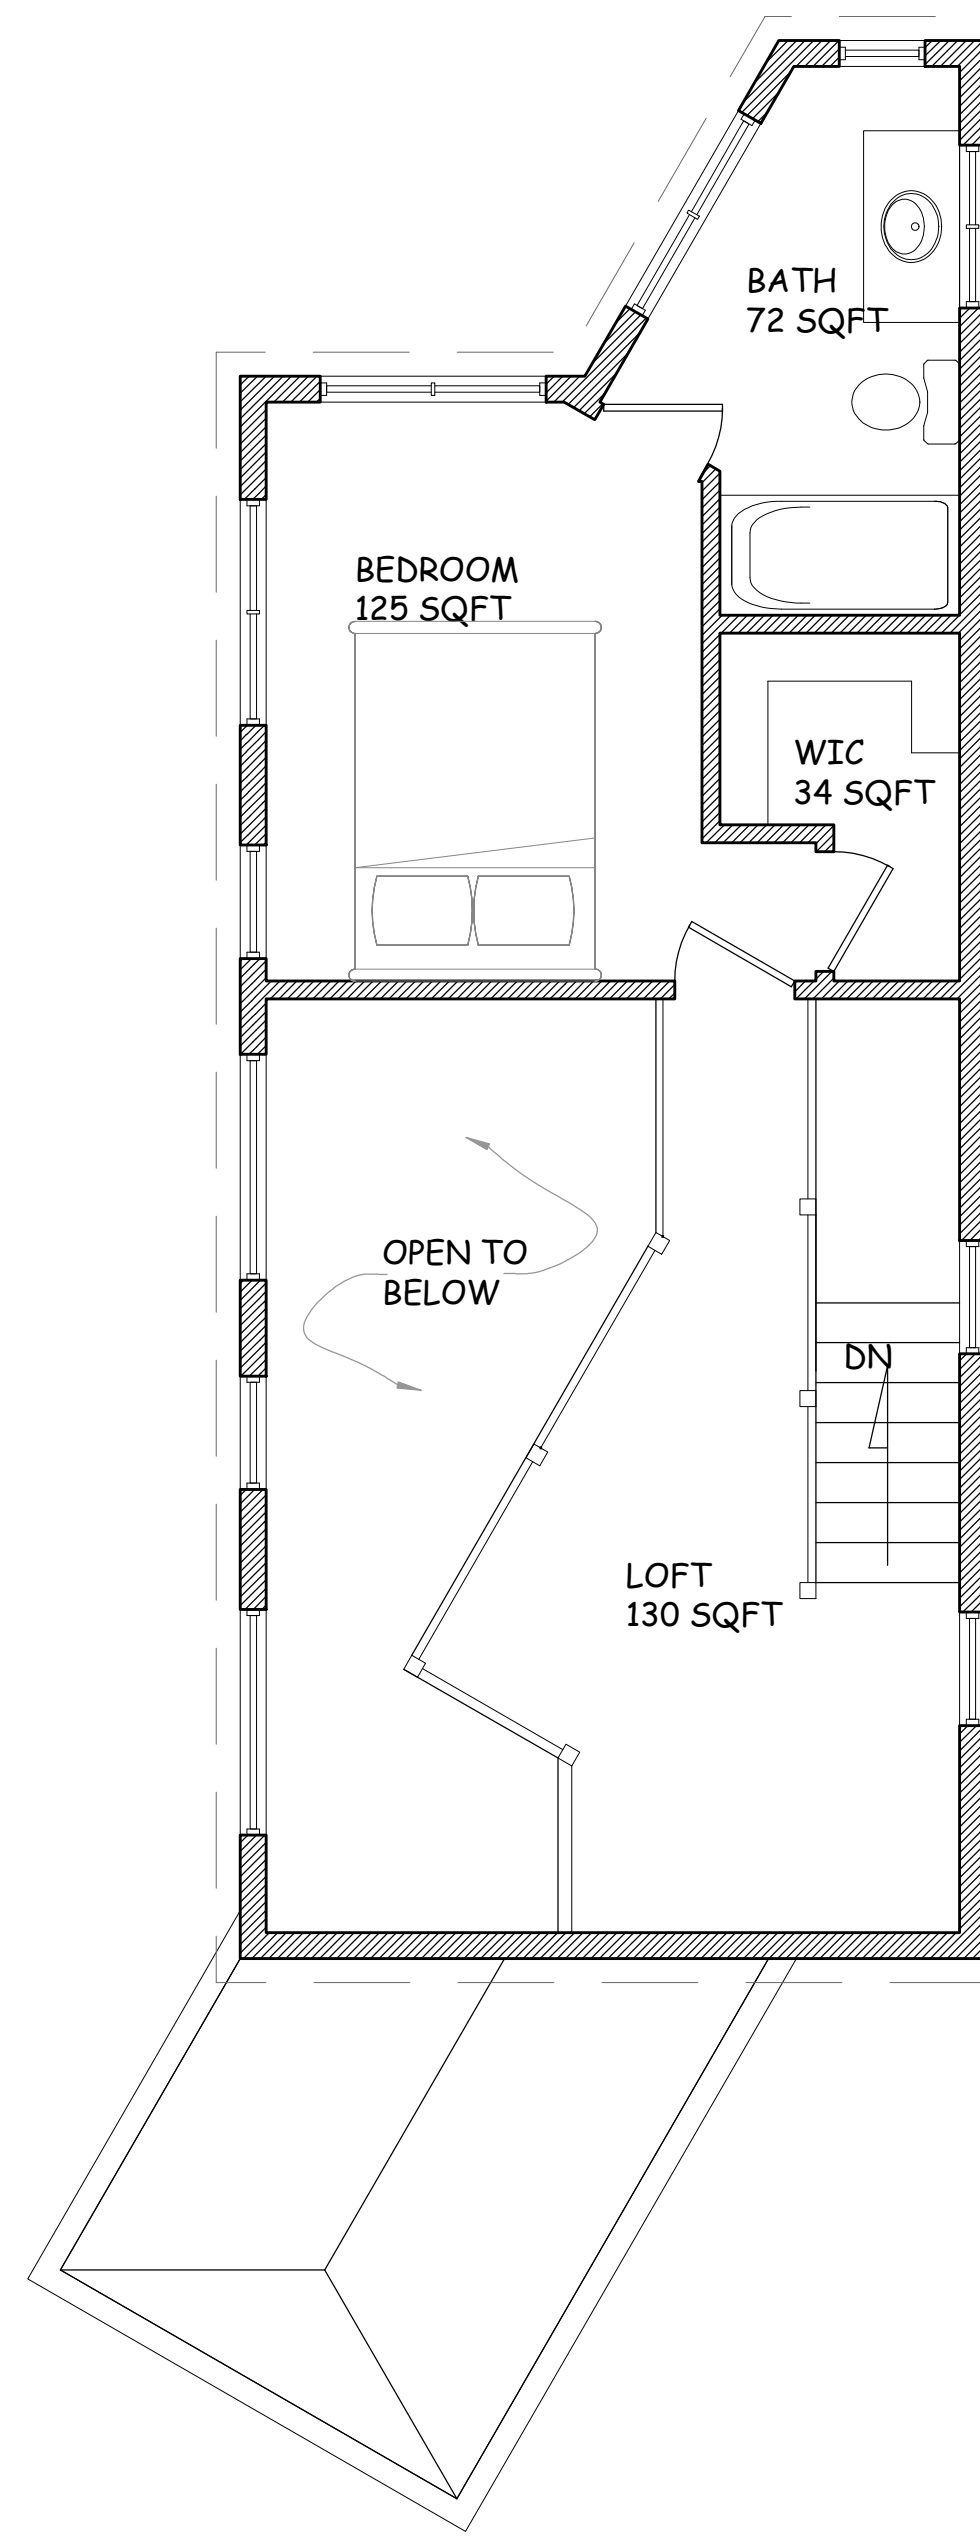

2 Second Floor Layout Plan  
A3 1/4" = 1' 0"

SHEET NOTES

DATE: 08/17/15	
REVISIONS	DATE

**MCCARTY BAY HOUSE**  
COLONIAL BEACH, VA

RMS DESIGN LLC 804-761-5366  
RMS-DESIGN.COM

SCALE: 1/4" = 1'-0"

SHEET SIZE: D 24X36


SHEET:

**A3**


LAYOUTS  
OF 5 SHEETS

8 7 6 5 4 3 2 1

DATE: 08/17/15  
 REVISIONS DATE

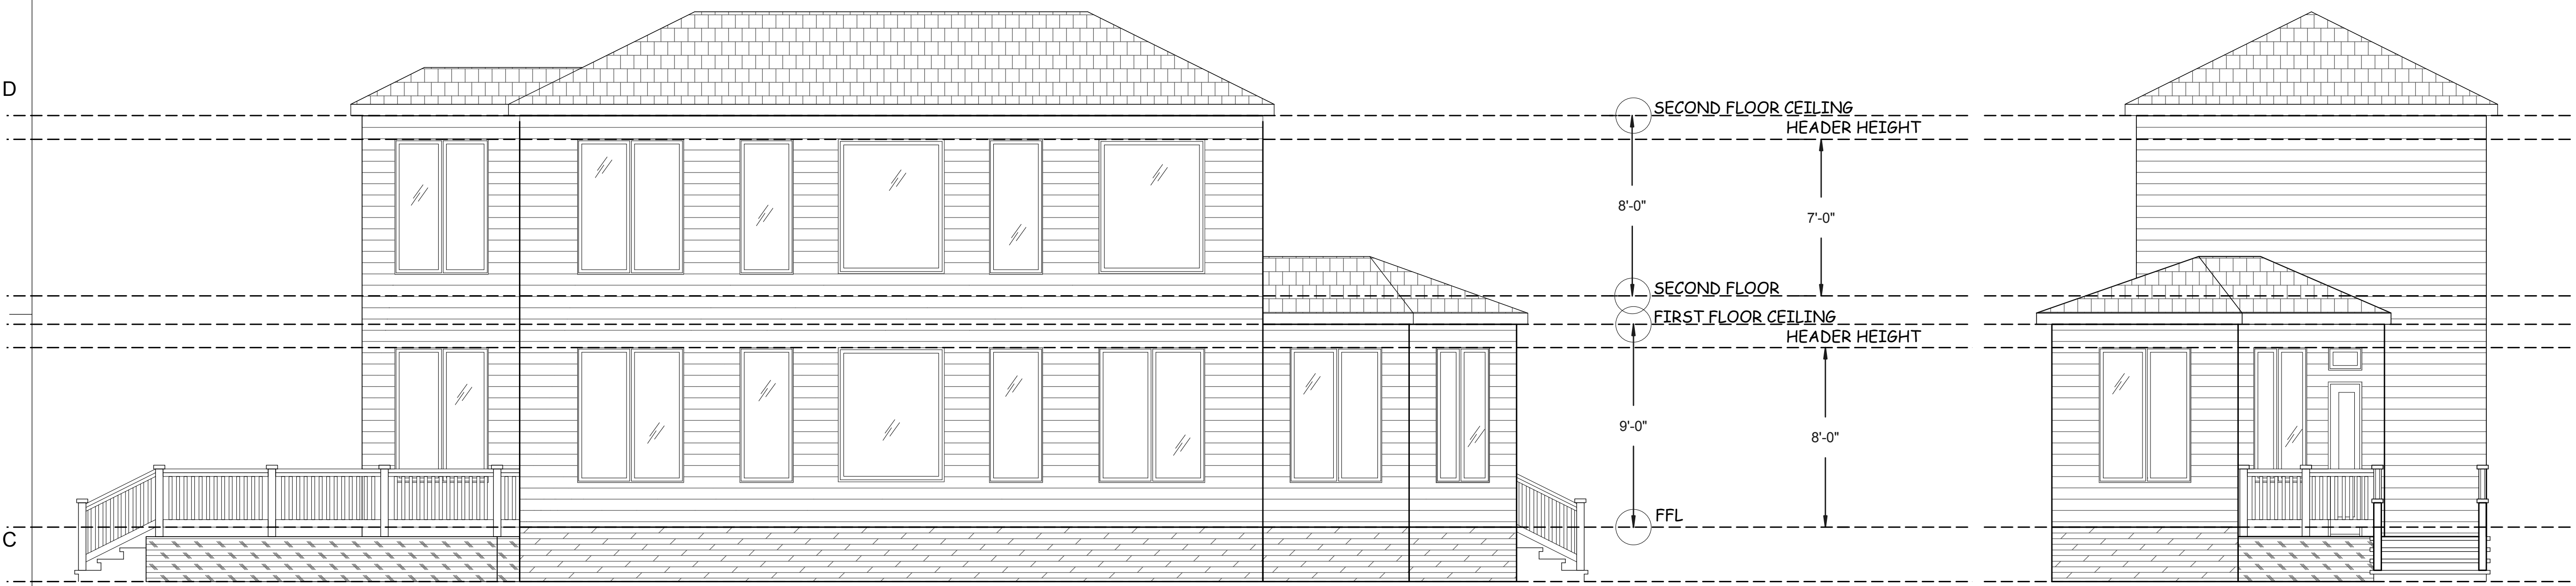

1 Front Elevation  
 A4 1/4" = 1' 0"

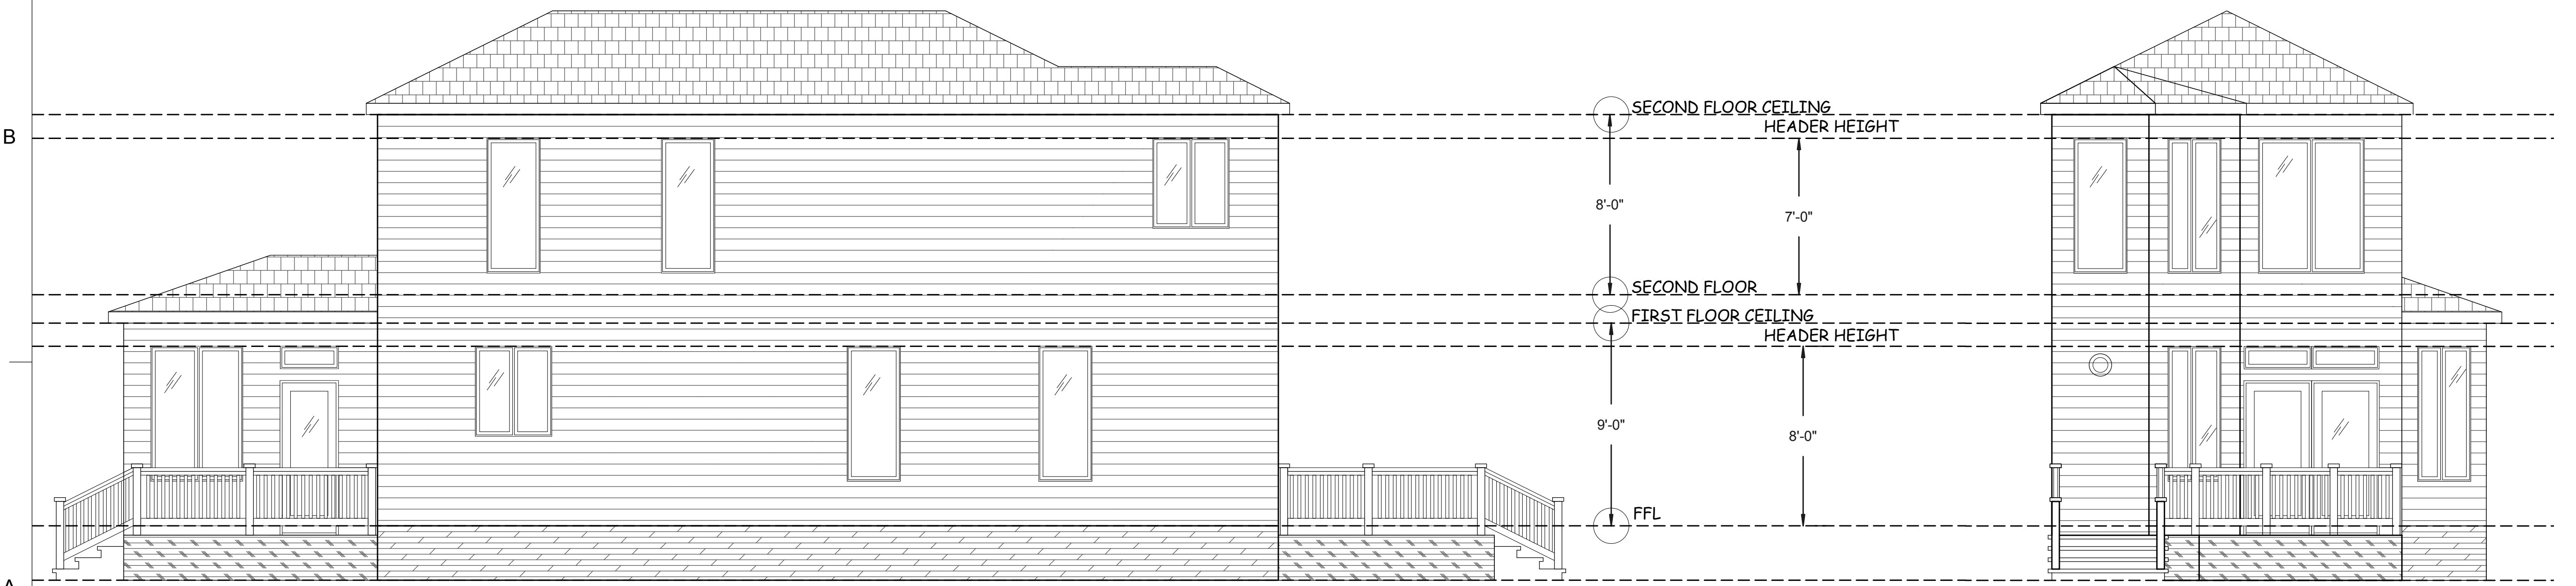

2 Right Side Elevation  
 A6 1/4" = 1' 0"

MCCARTY BAY HOUSE  
 COLONIAL BEACH, VA

RMS DESIGN LLC 804-761-5366  
 RMS-DEISGN.COM

SCALE: 1/4" = 1'-0"

SHEET SIZE: D 24X36

SHEET:

**A4**

ELEVATIONS

OF 5 SHEETS

8 7 6 5 4 3 2 1