

8 7 6 5 4 3 2 1



1 Front Elevation
A5 1/4" = 1' 0"



2 Right Side Elevation
A5 1/4" = 1' 0"

8 7 6 5 4 3 2 1

SHEET NOTES

FINISHES SELECTED BY CONTRACTOR WITH OWNER APPROVAL.

REFERENCE SURVEY FOR GROUND SLOPE.

ANDERSEN 400 SERIES WOODWRIGHT DOUBLE HUNG WINDOWS SHOWN FOR REFERENCE WITH 2" CORNICE DECORATIVE HEAD AND 3-1/2" FLAT CASING TYP. CONSULT WITH OWNER FOR WINDOW APPROVAL.

JOB # 00201602

DATE: 02/01/16

REVISIONS	DATE

DUGGAN MARSHALL RESIDENCE
COLONIAL BEACH, VA

RMS DESIGN LLC 804-761-5366

RMS-DESIGN.COM

SCALE: 1/4" = 1'-0"

SHEET SIZE: D 24X36

SHEET:

A5

ELEVATIONS

8

7

6

5

4

3

2

1


SHEET NOTES

FINISHES SELECTED BY CONTRACTOR WITH OWNER APPROVAL.

REFERENCE SURVEY FOR GROUND SLOPE.

ANDERSEN 400 SERIES WOODWRIGHT DOUBLE HUNG WINDOWS SHOWN FOR REFERENCE WITH 2" CORNICE DECORATIVE HEAD AND 3-1/2" FLAT CASING TYP. CONSULT WITH OWNER FOR WINDOW APPROVAL.

JOB # 00201602	
DATE: 02/01/16	
REVISIONS	DATE

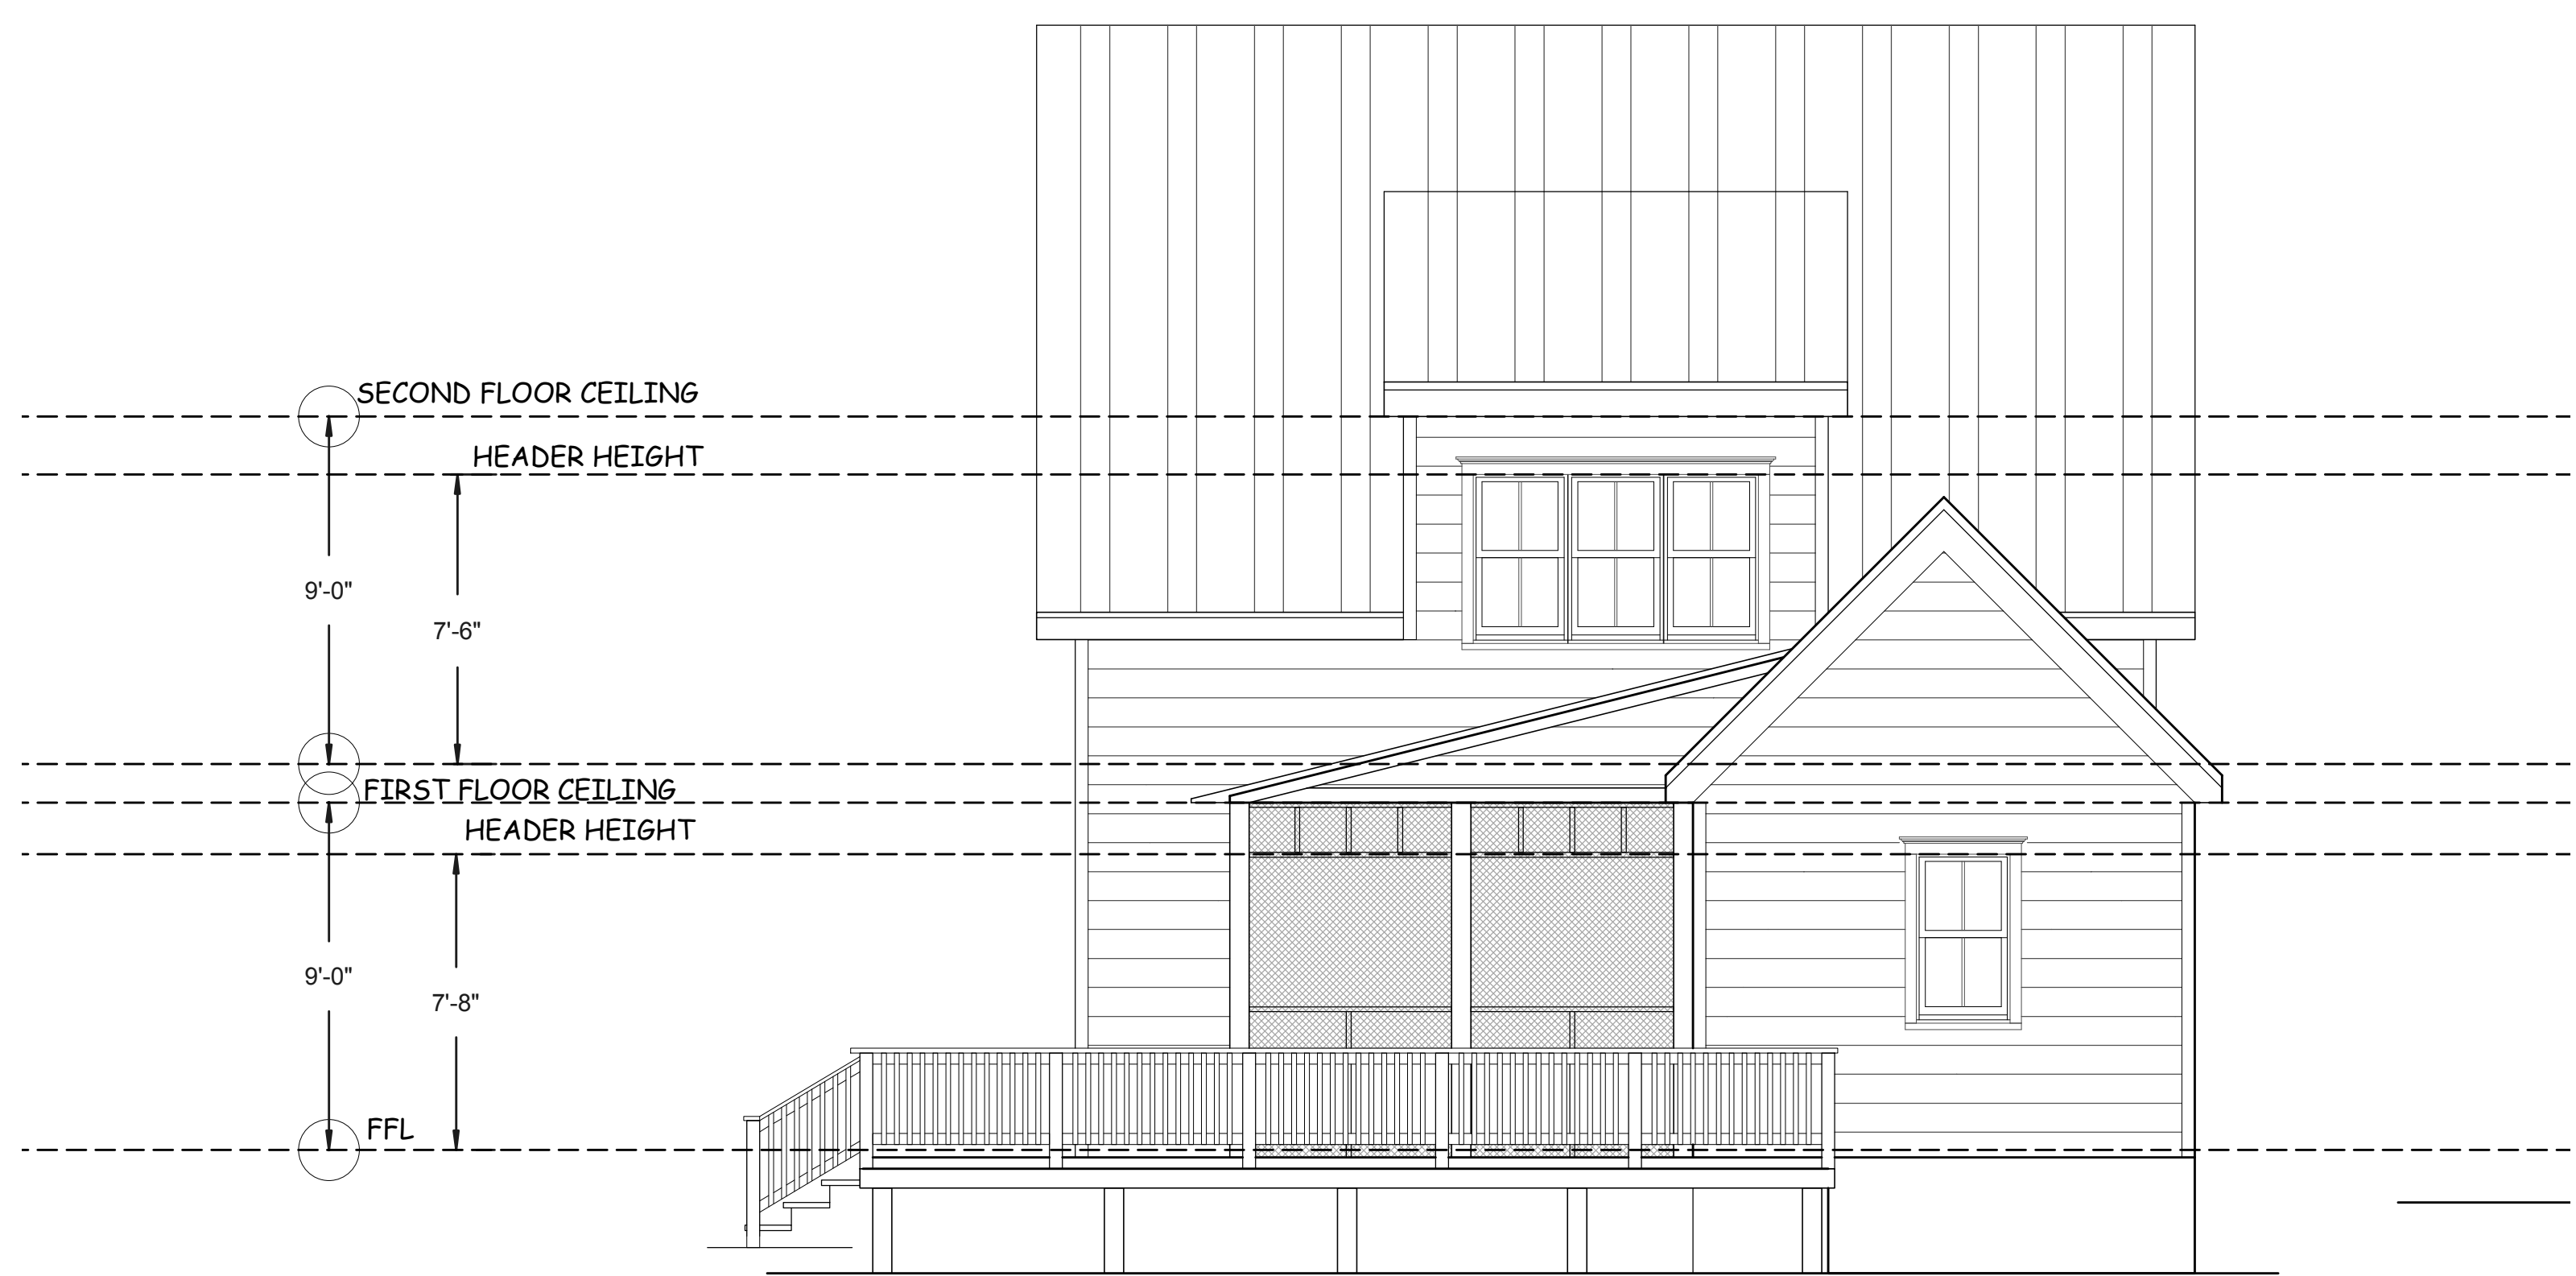

1 Rear Elevation
A6 1/4" = 1' 0"



2 Left Side Elevation
A6 1/4" = 1' 0"

DUGGAN MARSHALL RESIDENCE
COLONIAL BEACH, VA

RMS DESIGN LLC 804-761-5366
RMS-DESIGN.COM

SCALE: 1/4" = 1'-0"

SHEET SIZE: D 24X36

SHEET:

A6

ELEVATIONS

8

7

6

5

4

3

2

1

8

7

6

5

4

3

2

1

SHEET NOTES

FURNITURE SHOWN FOR REFERENCE ONLY.

JOB # 00201602	
DATE: 02/01/16	
REVISIONS	DATE

DUGGAN MARSHALL RESIDENCE
 COLONIAL BEACH, VA

RMS DESIGN LLC 804-761-5366
 RMS-DESIGN.COM

SCALE: 1/4" = 1'-0"

SHEET SIZE: D 24X36

SHEET:

A4


LAYOUTS

D


C

B

A

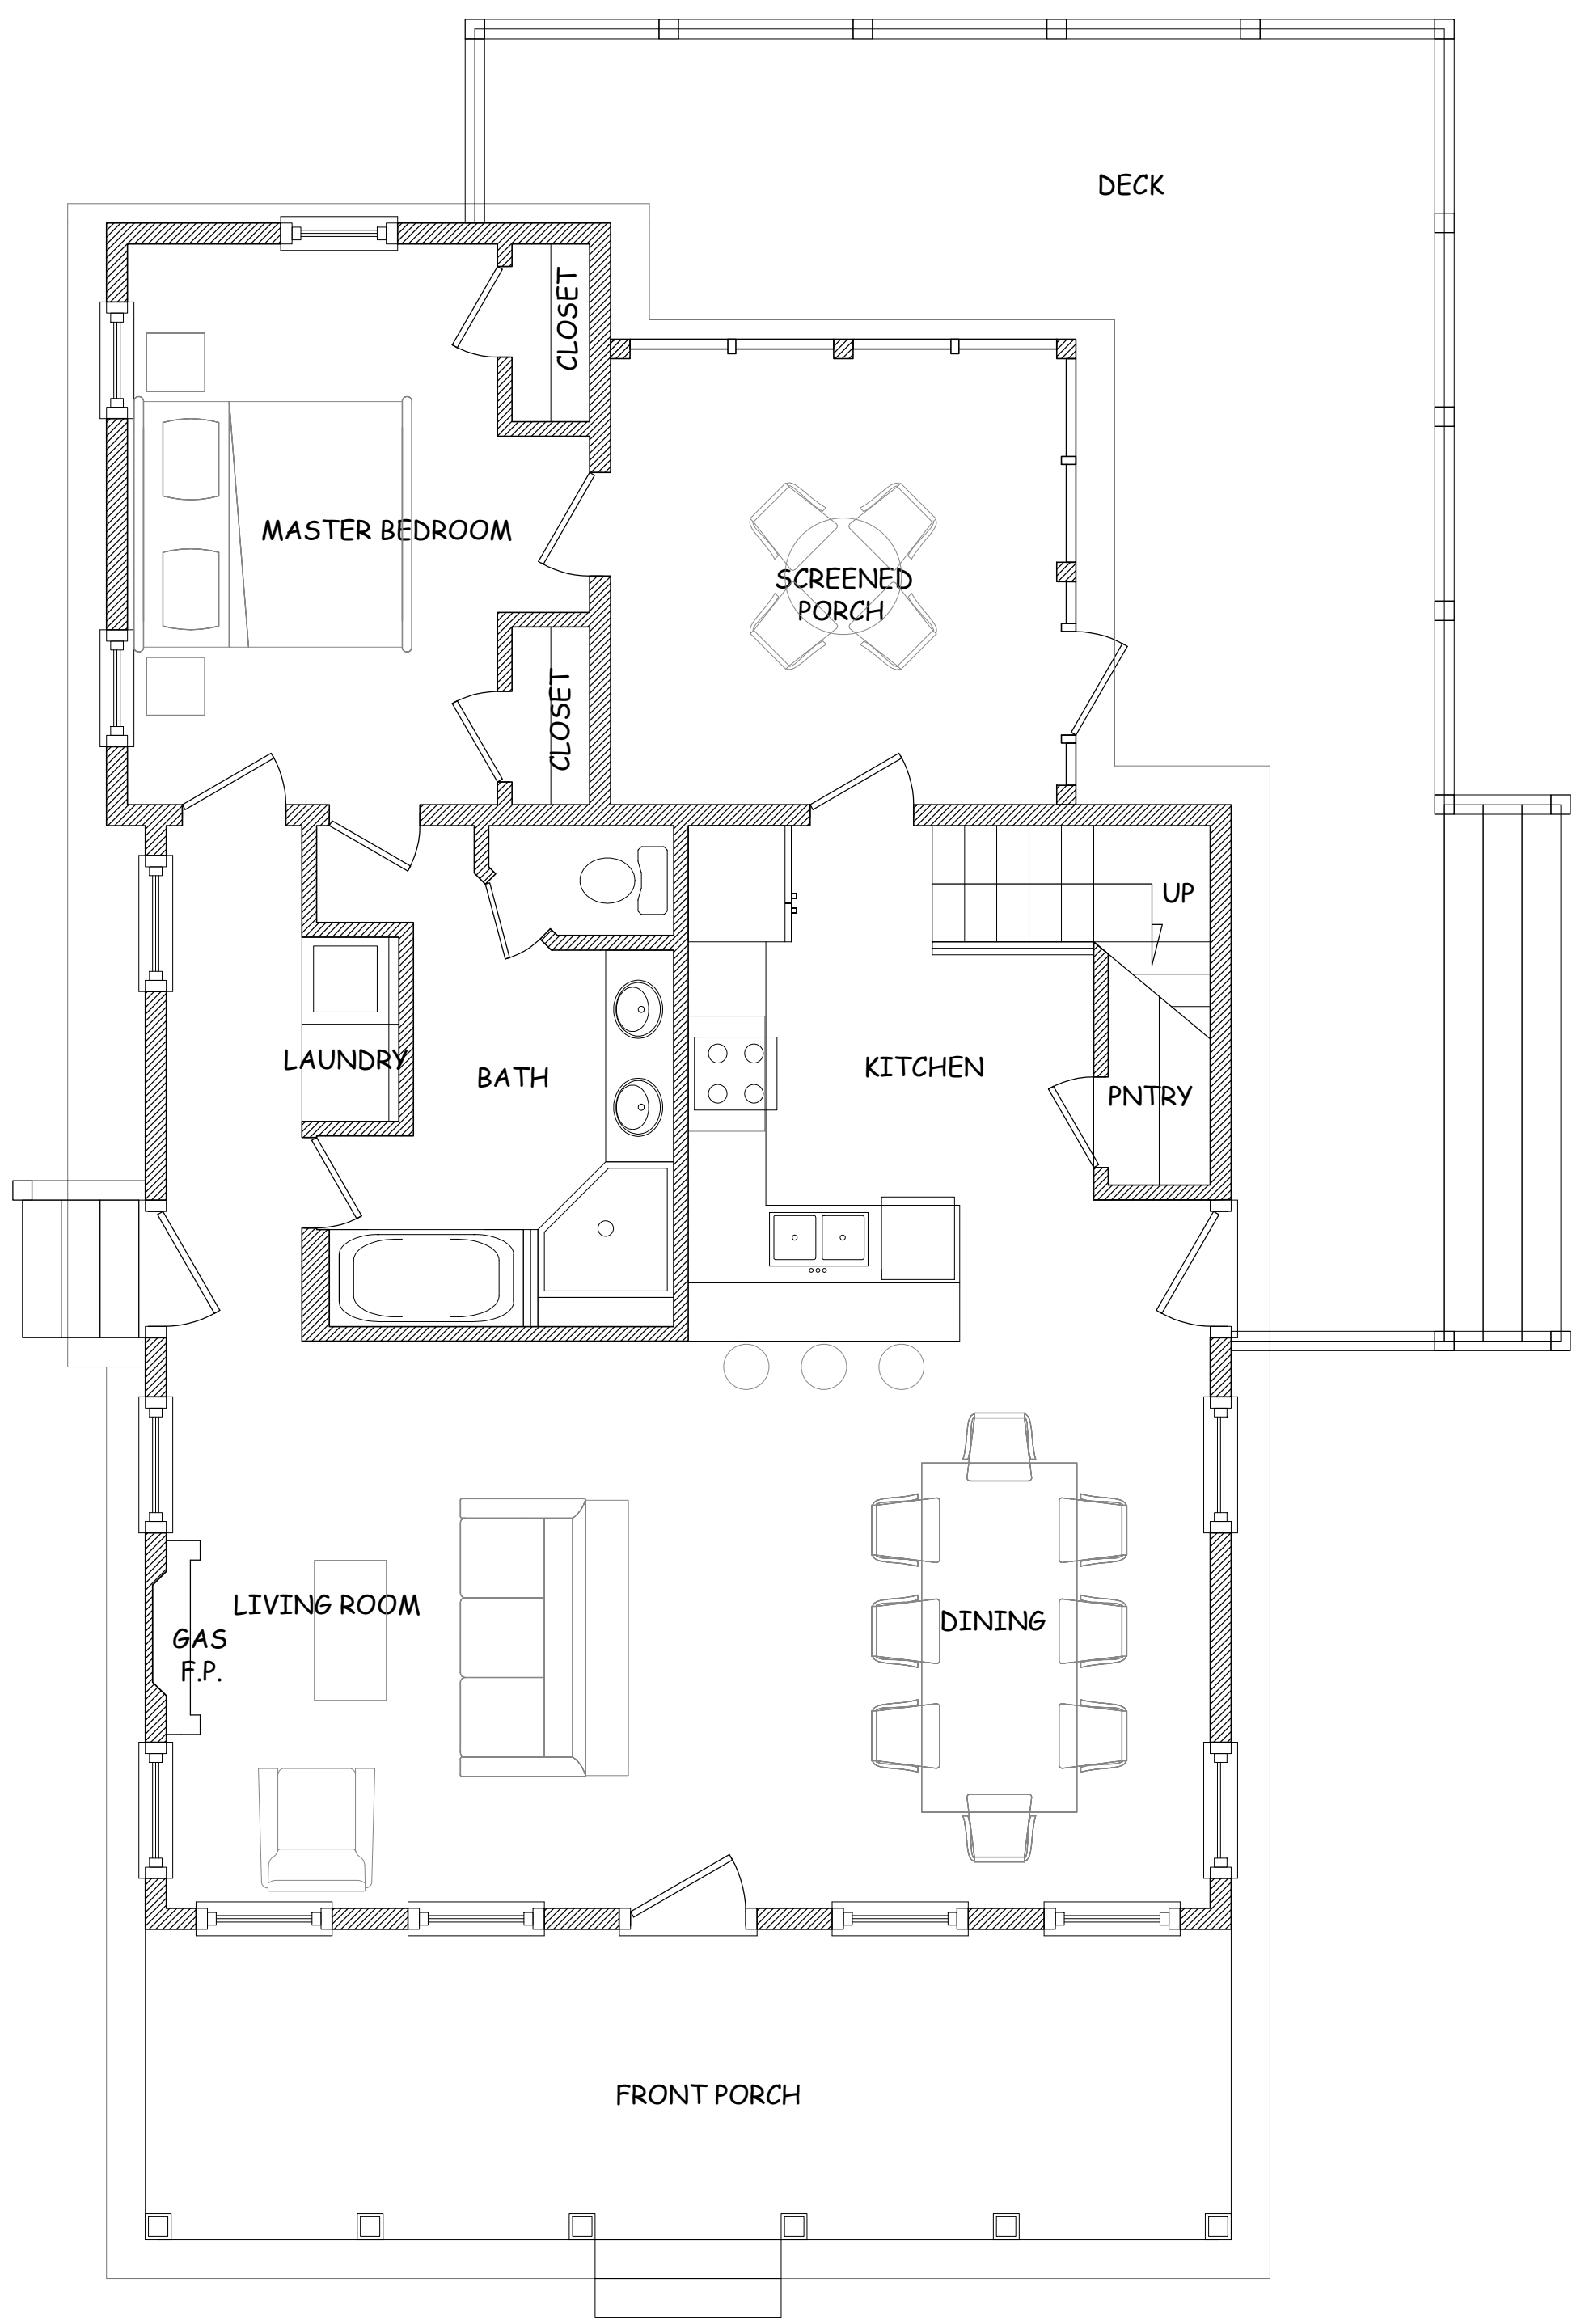

1 First Floor Furniture Plan
A4 1/4" = 1' 0"

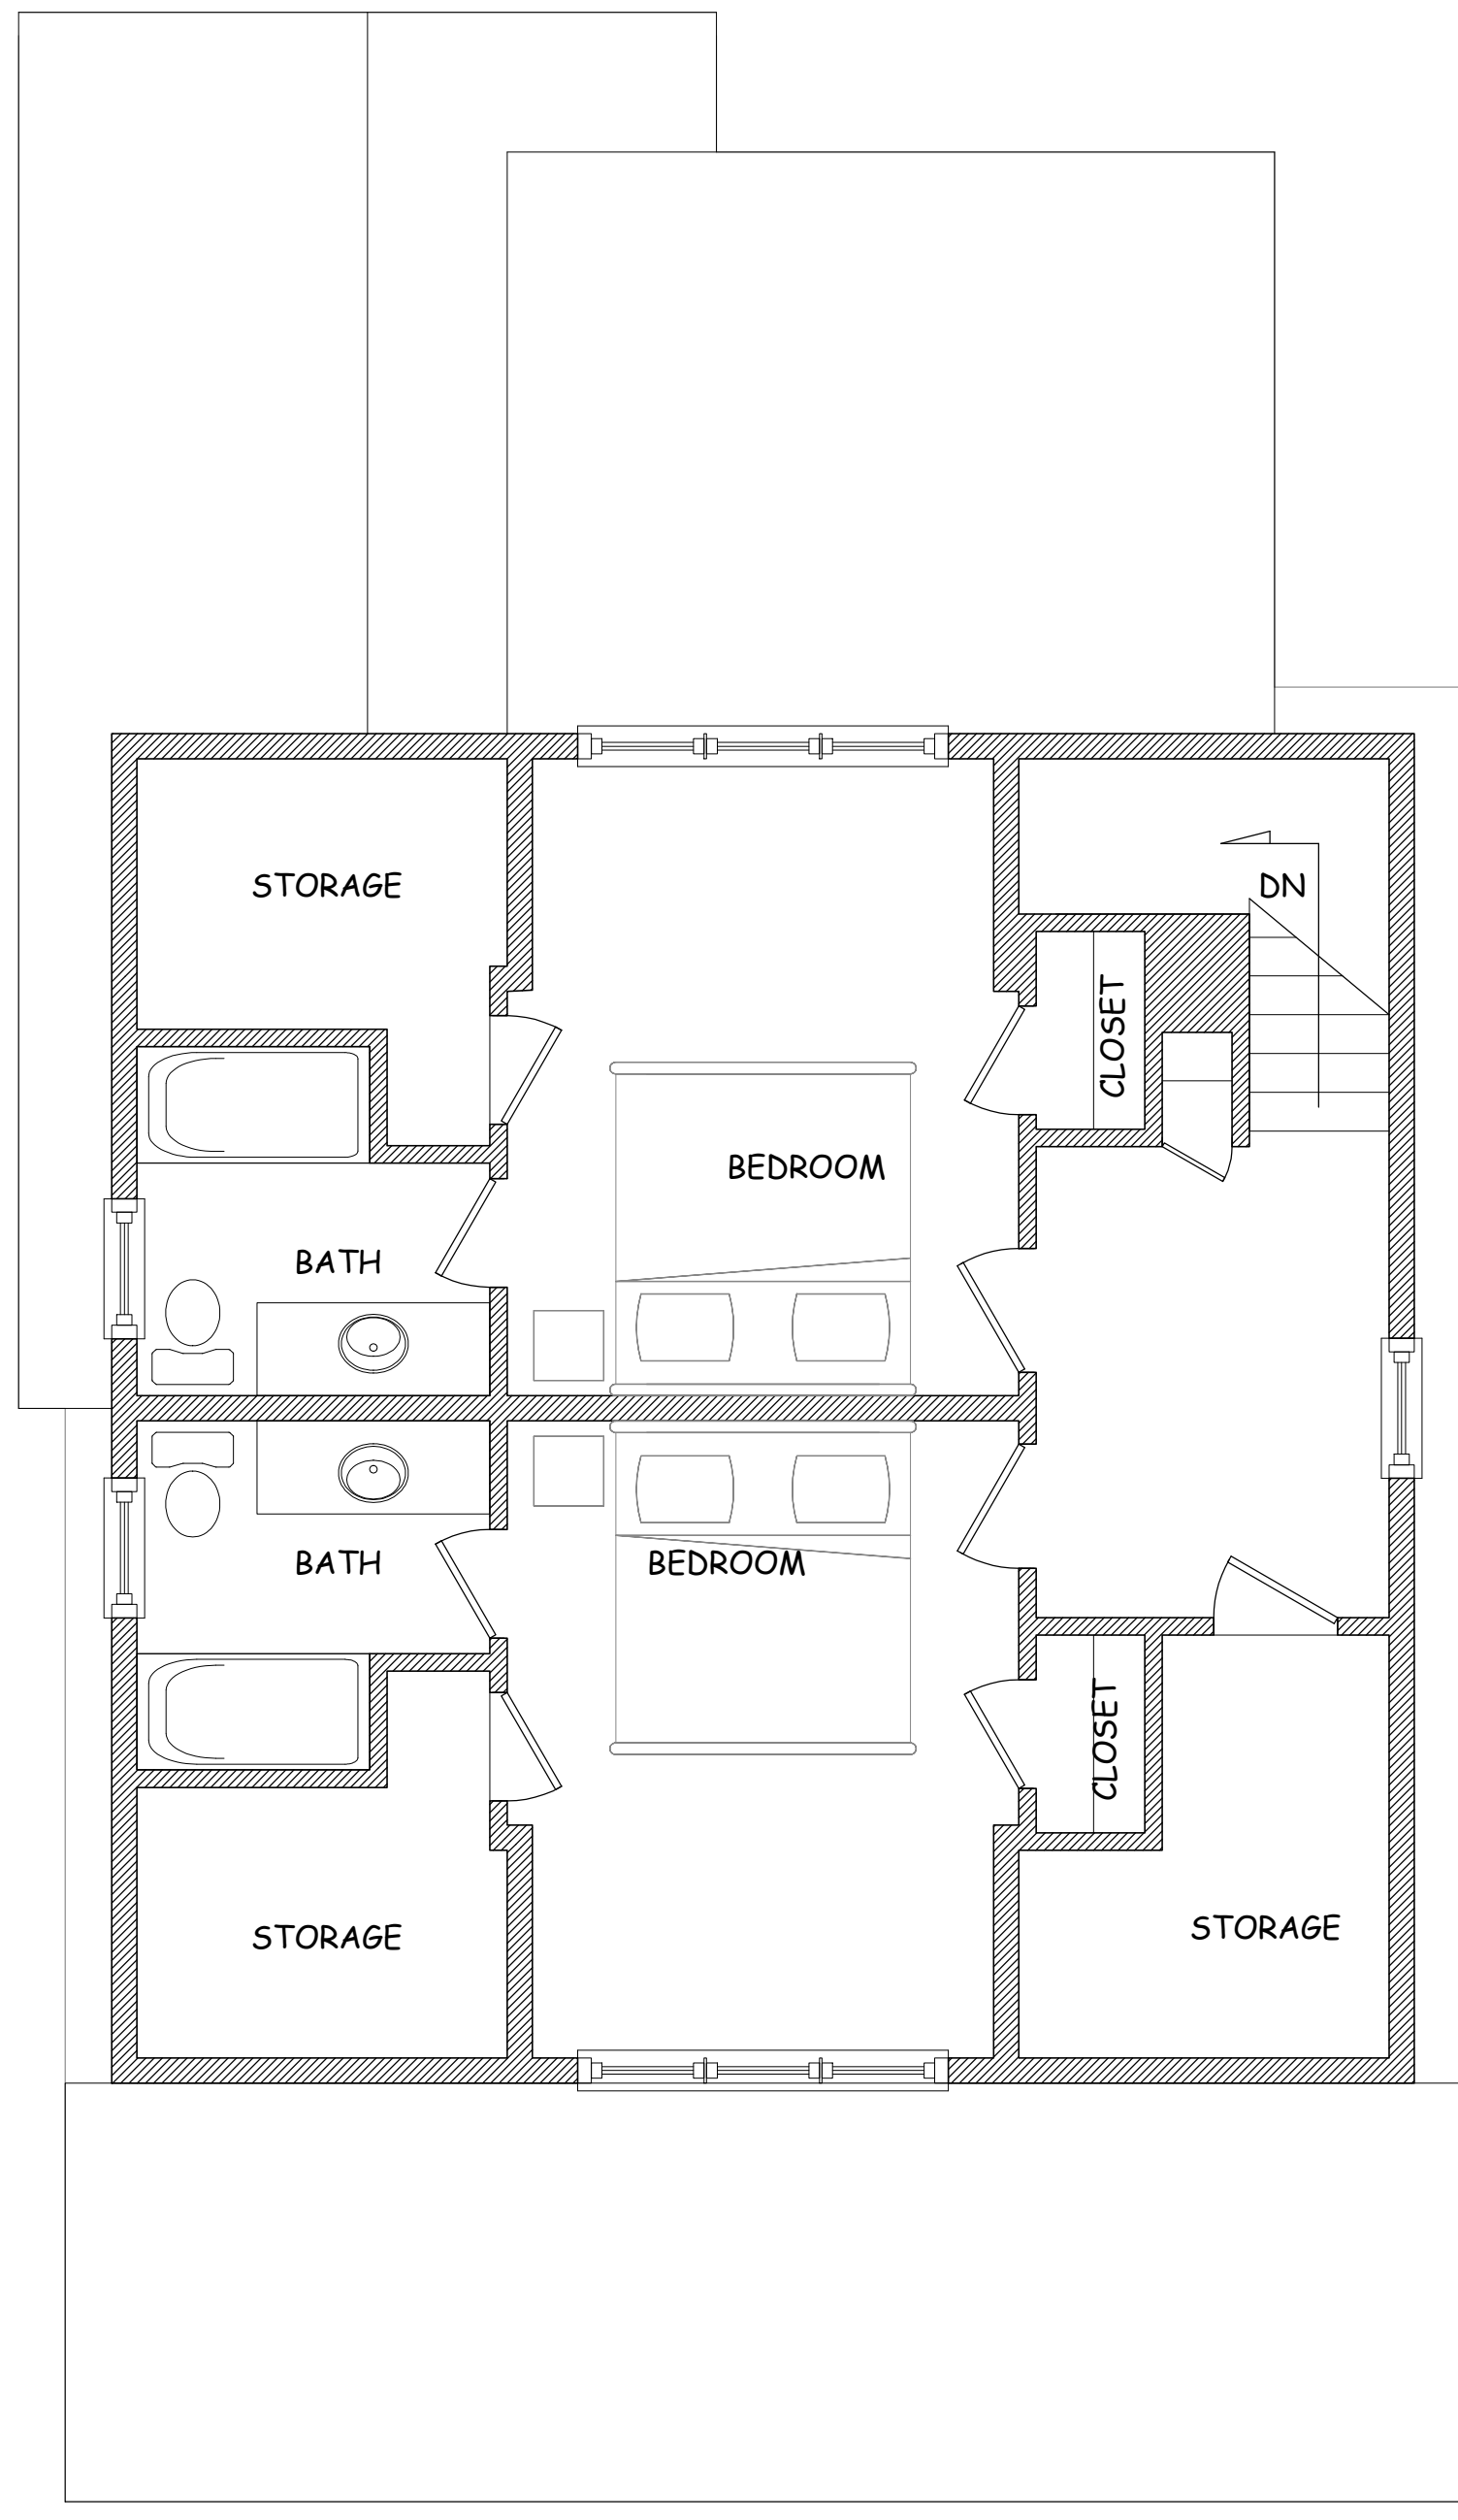

2 Second Floor Furniture Plan
A4 1/4" = 1' 0"

8

7

6

5

4

3

2

1