

| NO. | DESCRIPTION | BY | DATE |
|-----|-------------|----|------|
|     |             |    |      |
|     |             |    |      |
|     |             |    |      |
|     |             |    |      |

SHEET TITLE:  
**First Floor**

PROJECT DESCRIPTION:  
**Lot 26 B**

DRAWINGS PROVIDED BY:  
**ADG, Inc.**  
Waterbury, Vermont  
802-244-5556 - adg.builders

DATE:


12/30/2017

SCALE:

1/4" = 1'

SHEET:

**A-1**

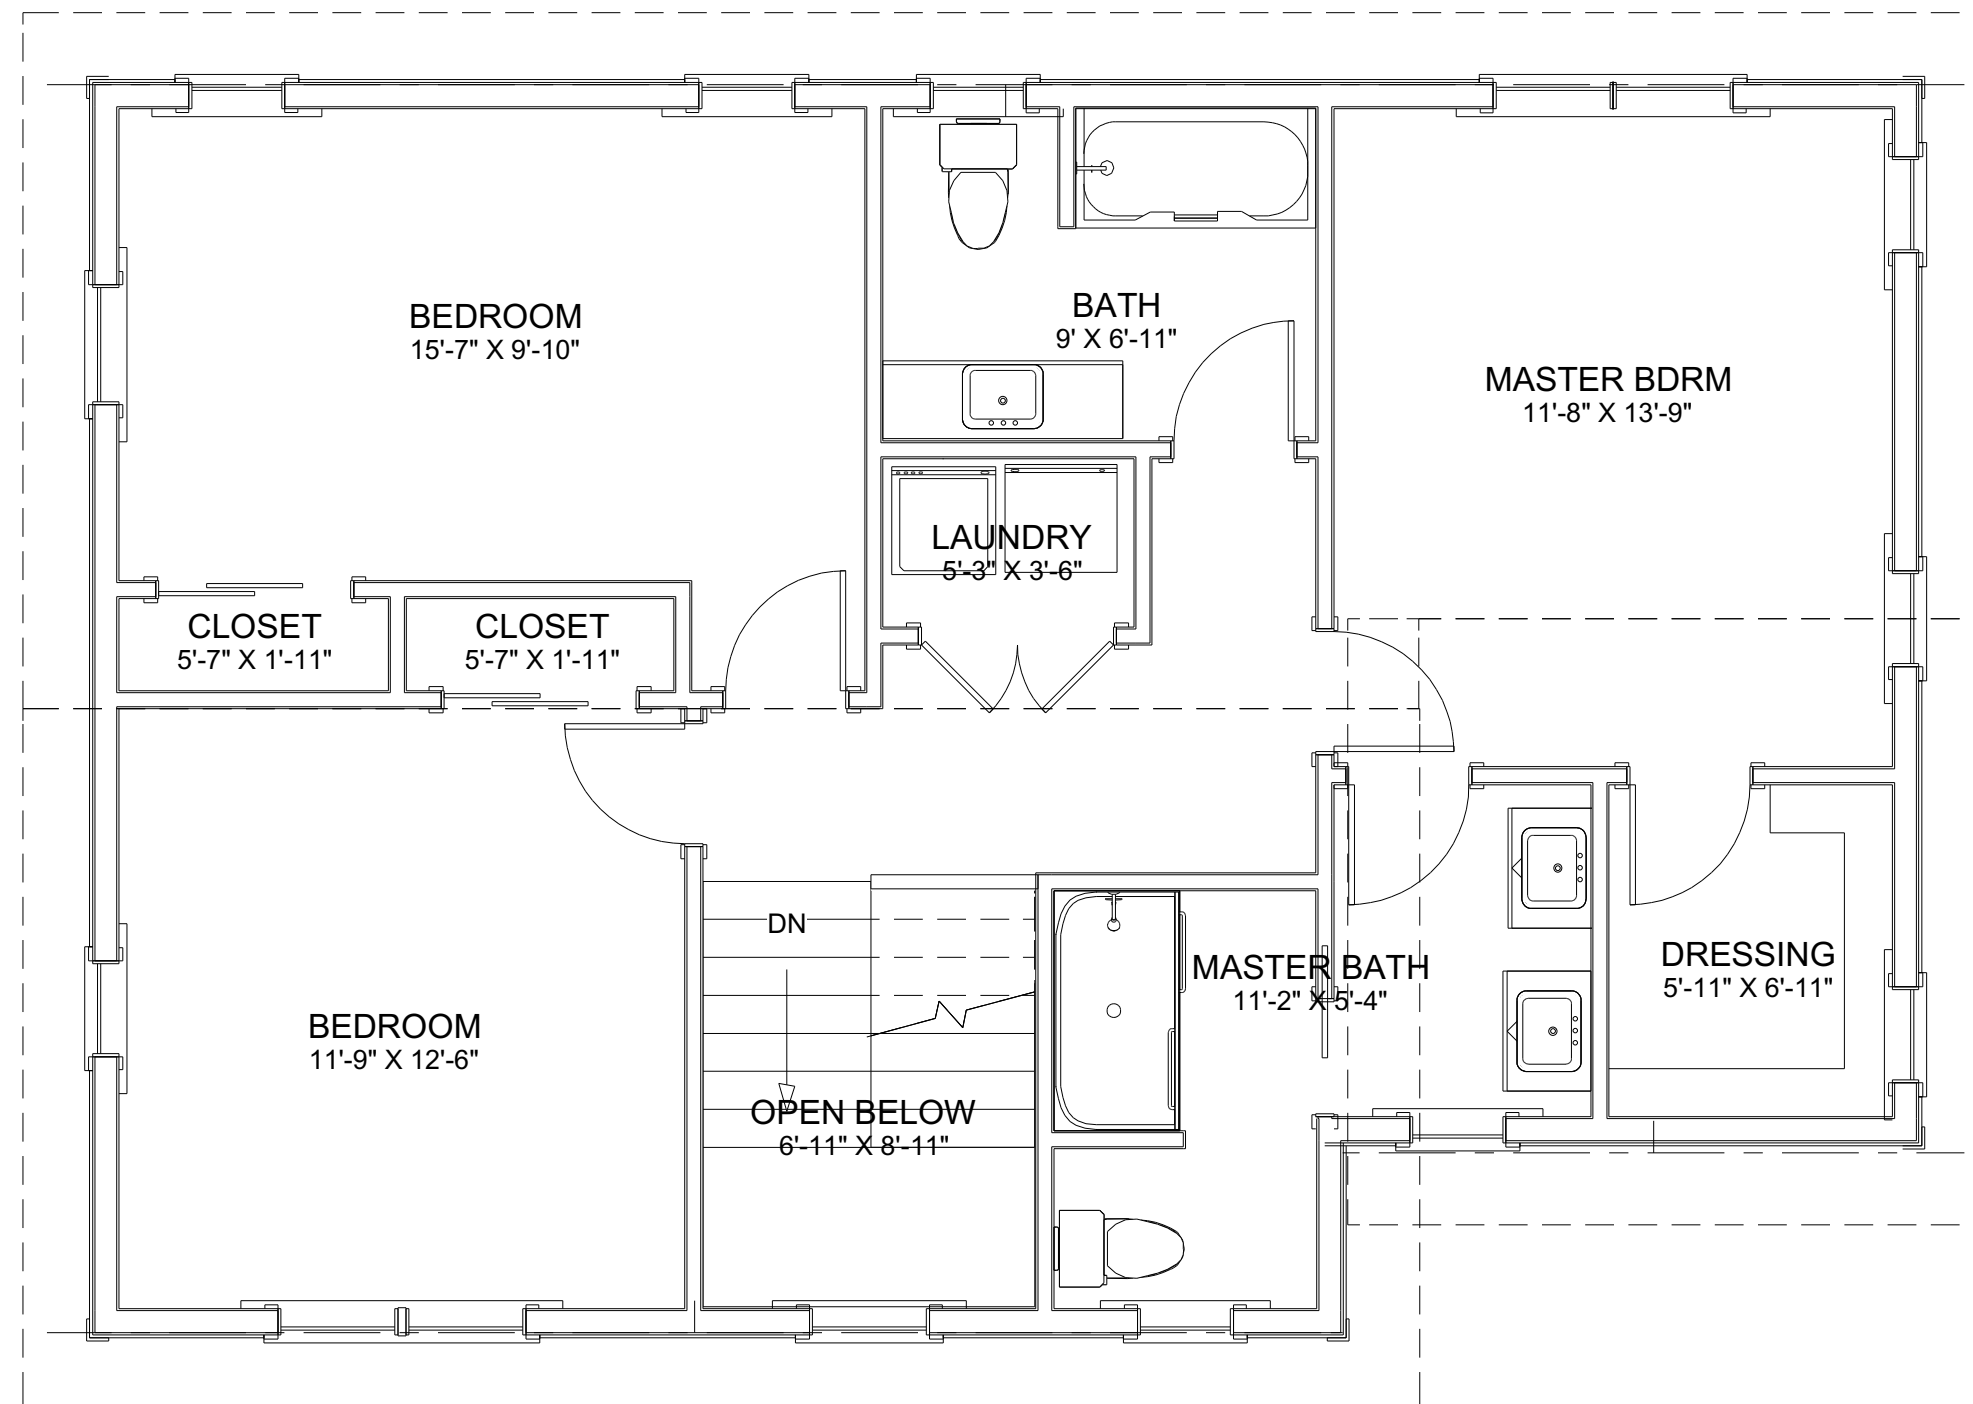

| NO. | DESCRIPTION | BY | DATE |
|-----|-------------|----|------|
|     |             |    |      |
|     |             |    |      |
|     |             |    |      |
|     |             |    |      |

SHEET TITLE:  
**Second Floor**


PROJECT DESCRIPTION:  
**Lot 26 B**

DRAWINGS PROVIDED BY:  
**ADG, Inc.**  
Waterbury, Vermont  
802-244-5556 - adg.builders

DATE:  
12/30/2017

SCALE:  
1/4" = 1'

SHEET:  
**A-2**

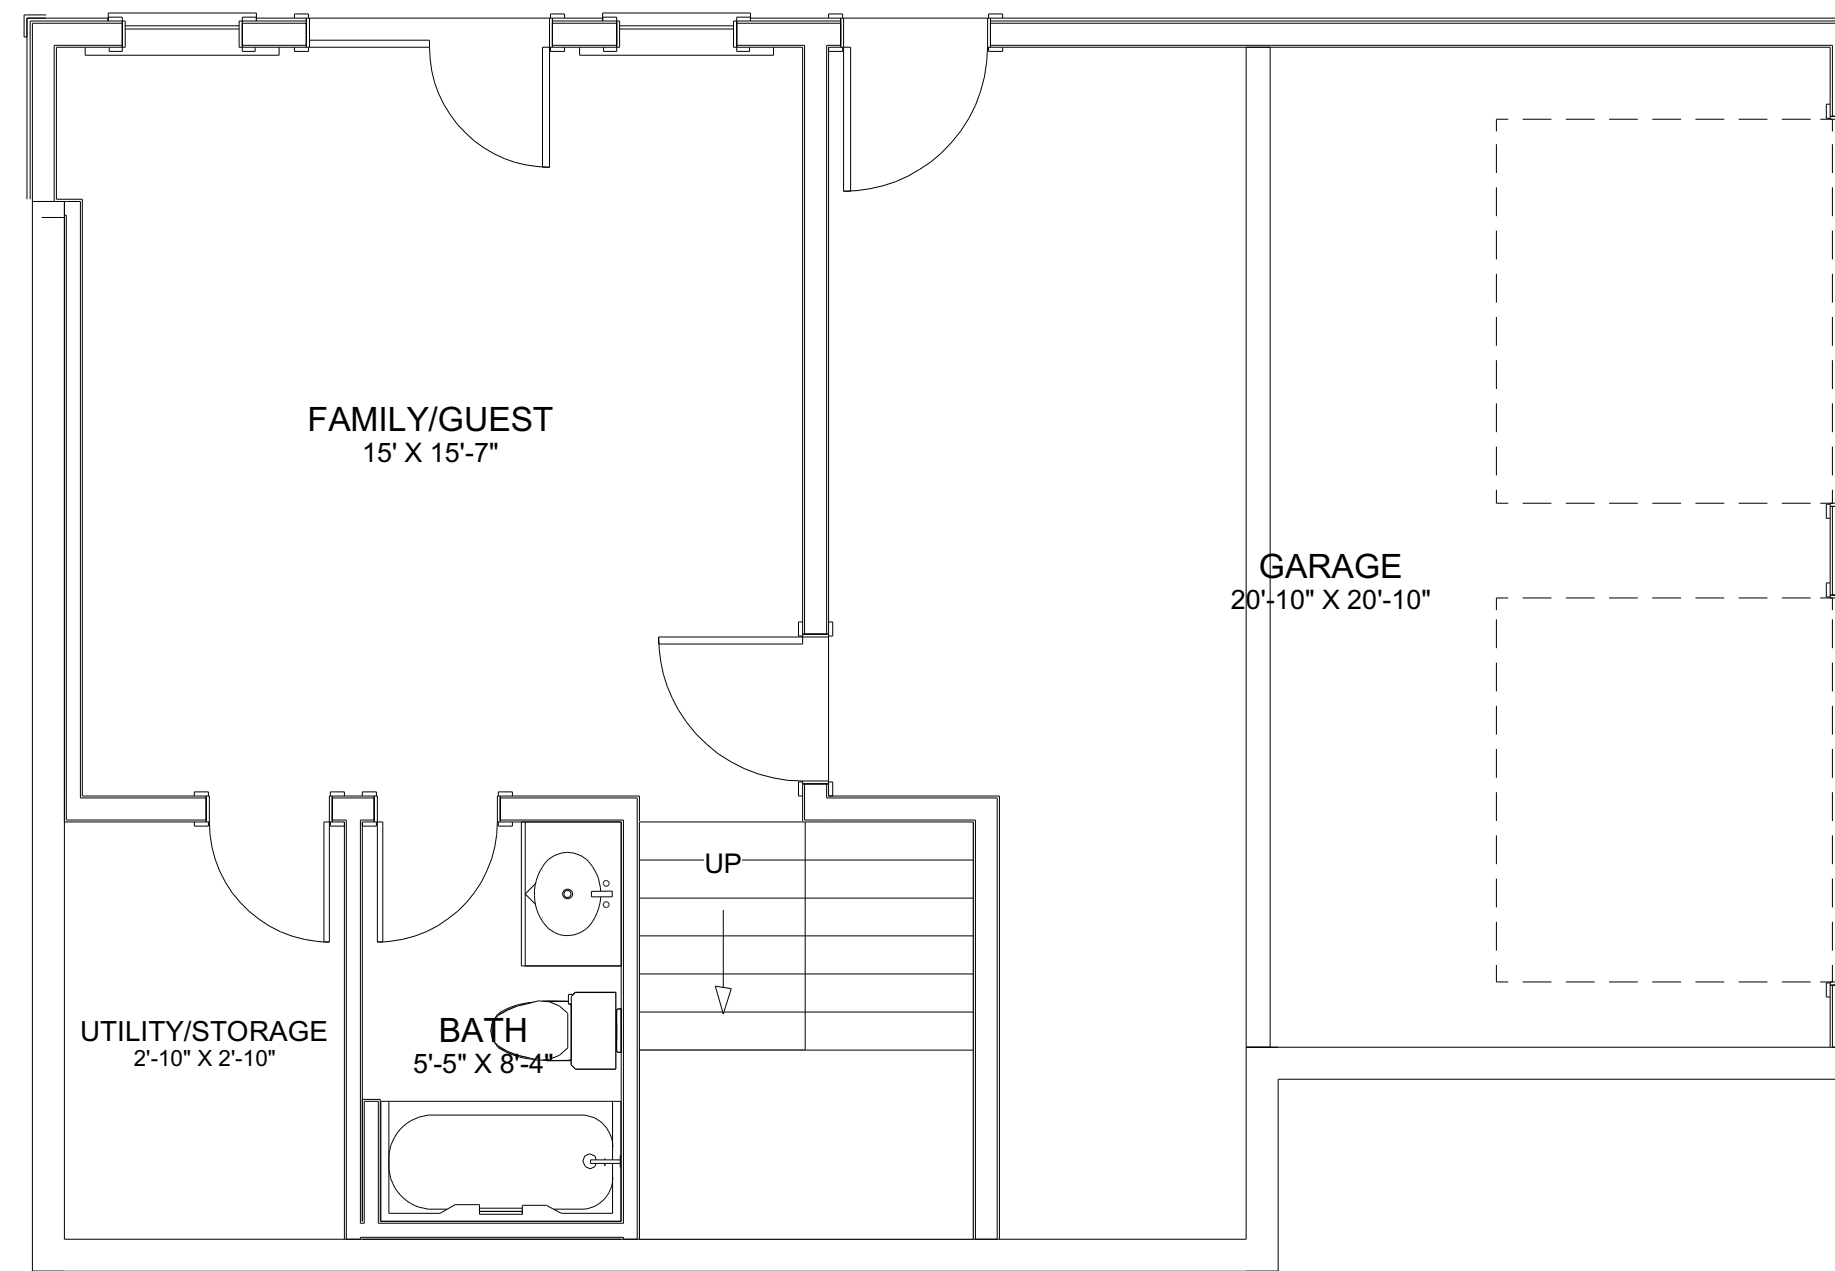

| NO. | DESCRIPTION | BY | DATE |
|-----|-------------|----|------|
|     |             |    |      |
|     |             |    |      |
SHEET TITLE:  
**Lower Level**

PROJECT DESCRIPTION:  
**Lot 26 B**

DRAWINGS PROVIDED BY:  
**ADG, Inc.**  
Waterbury, Vermont  
802-244-5556 - adg.builders

DATE:  
12/30/2017

SCALE:  
1/4" = 1'

SHEET:  
**A-3**



NO. DESCRIPTION BY DATE

| NO. | DESCRIPTION | BY | DATE |
|-----|-------------|----|------|
|     |             |    |      |
|     |             |    |      |
|     |             |    |      |
|     |             |    |      |

SHEET TITLE:  
**West Elevation**

PROJECT DESCRIPTION:  
**Lot 26 B**

DRAWINGS PROVIDED BY:  
**ADG, Inc.**  
Waterbury, Vermont  
802-244-5686 - adg.builders

DATE:

12/30/2017

SCALE:

1/4" = 1'

SHEET:

**A-4**



DRAWINGS PROVIDED BY:  
**ADG, Inc.**  
 Waterbury, Vermont  
 802-244-9586 - adg.builders

DATE:  
 12/30/2017


SCALE:  
 1/4" = 1'

SHEET:  
**A-5**

PROJECT DESCRIPTION:  
**Lot 26 B**

SHEET TITLE:  
**East Elevation**

| NO. | DESCRIPTION | BY | DATE |
|-----|-------------|----|------|
|     |             |    |      |
|     |             |    |      |
|     |             |    |      |
|     |             |    |      |

 



NO. DESCRIPTION BY DATE

| NO. | DESCRIPTION | BY | DATE |
|-----|-------------|----|------|
|     |             |    |      |
|     |             |    |      |
SHEET TITLE:  
**South Elevation**

PROJECT DESCRIPTION:  
**Lot 26 B**

DRAWINGS PROVIDED BY:  
**ADG, Inc.**  
Waterbury, Vermont  
802-244-5556 - adg.builders

DATE:

12/30/2017

SCALE:

1/4" = 1'

SHEET:

**A-6**



NO. DESCRIPTION BY DATE

| NO. | DESCRIPTION | BY | DATE |
|-----|-------------|----|------|
|     |             |    |      |
|     |             |    |      |
SHEET TITLE:  
**North Elevation**

PROJECT DESCRIPTION:  
**Lot 26 B**

DRAWINGS PROVIDED BY:  
**ADG, Inc.**  
Waterbury, Vermont  
802-244-5686 - adg.builders

DATE:

12/30/2017

SCALE:

1/4" = 1'

SHEET:

**A-7**